


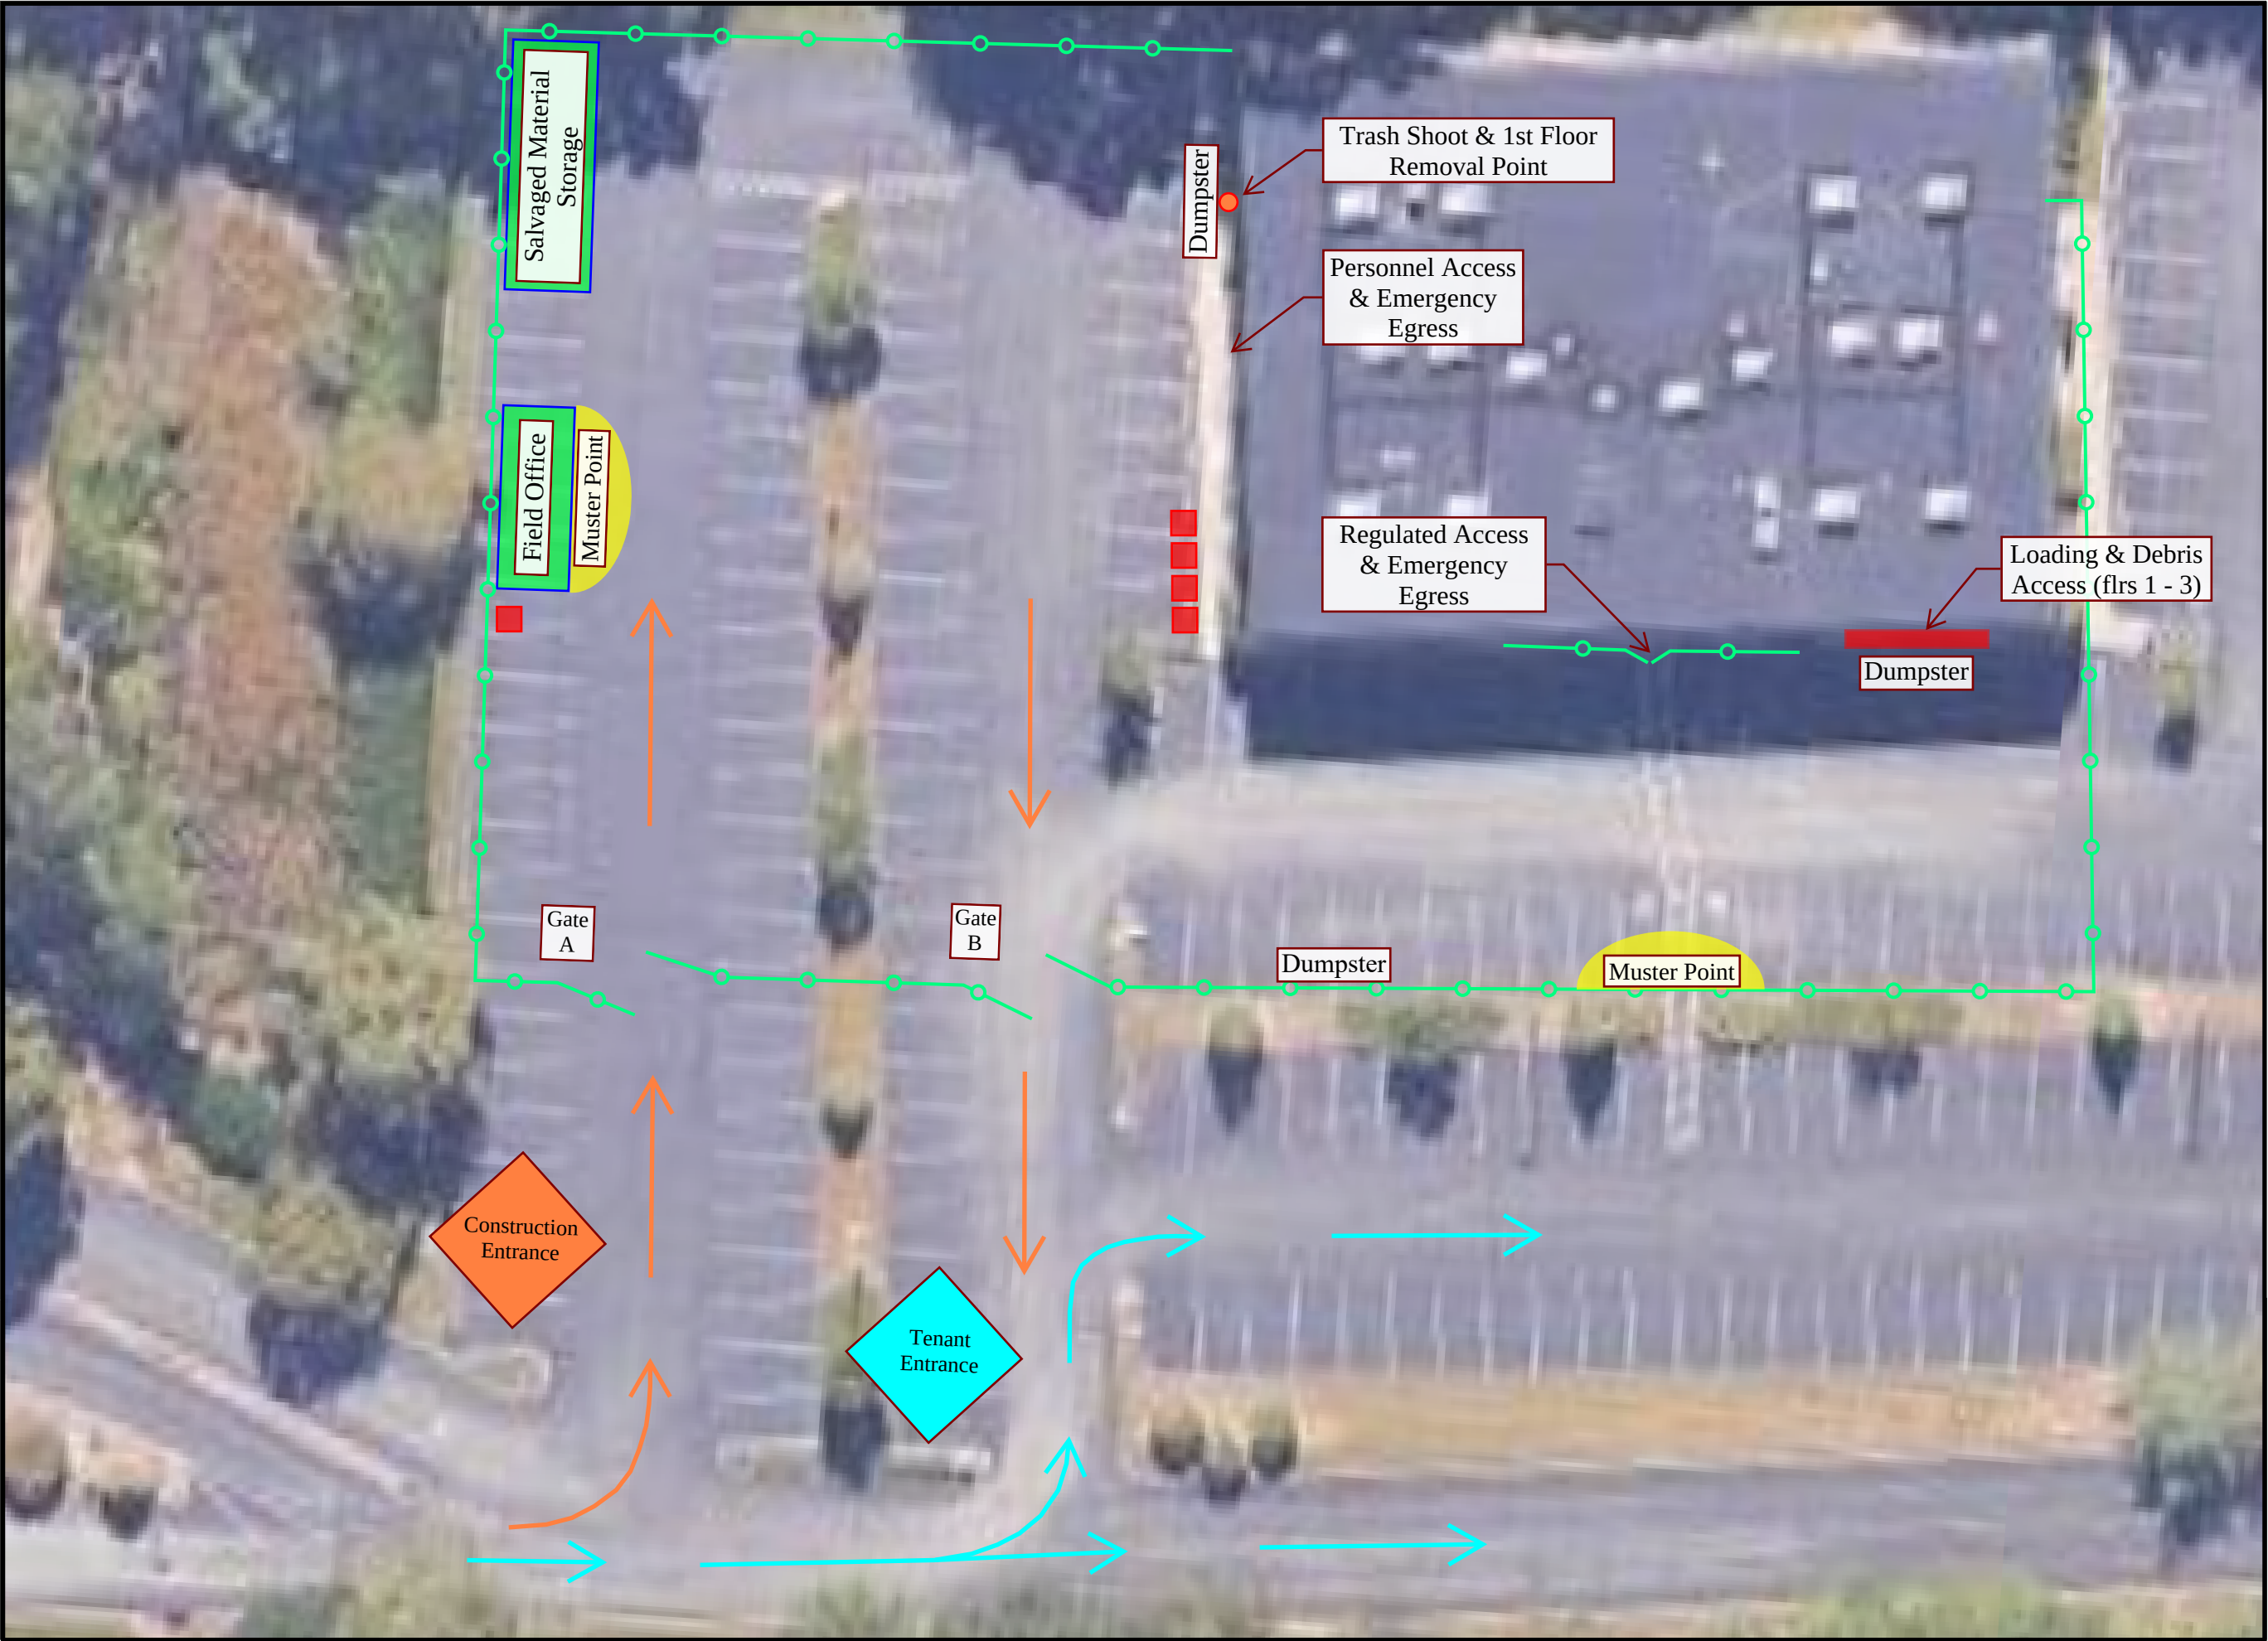

MARK: DATE:		DESCRIPTION:
ISSUE LOG		
△ = CLOUDED CHANGE		

SCALE	NTS
DRAWN BY	LRG

NEW ENGLAND CONSTRUCTION, 2025

**SITE LOGISTICS
AND PHASING
PLAN**

SLP-1.0