

**WATERTOWN MALL
RENOVATIONS**
550 ARSENAL ST.
WATERTOWN, MA

MARK: DATE: DESCRIPTION:
ISSUE LOG


△ = CLOUDED
CHANGE

SCALE _____ NTS
DRAWN BY _____ LRG

© NEW ENGLAND CONSTRUCTION, 2026

PHASE 1

SLP-1.0

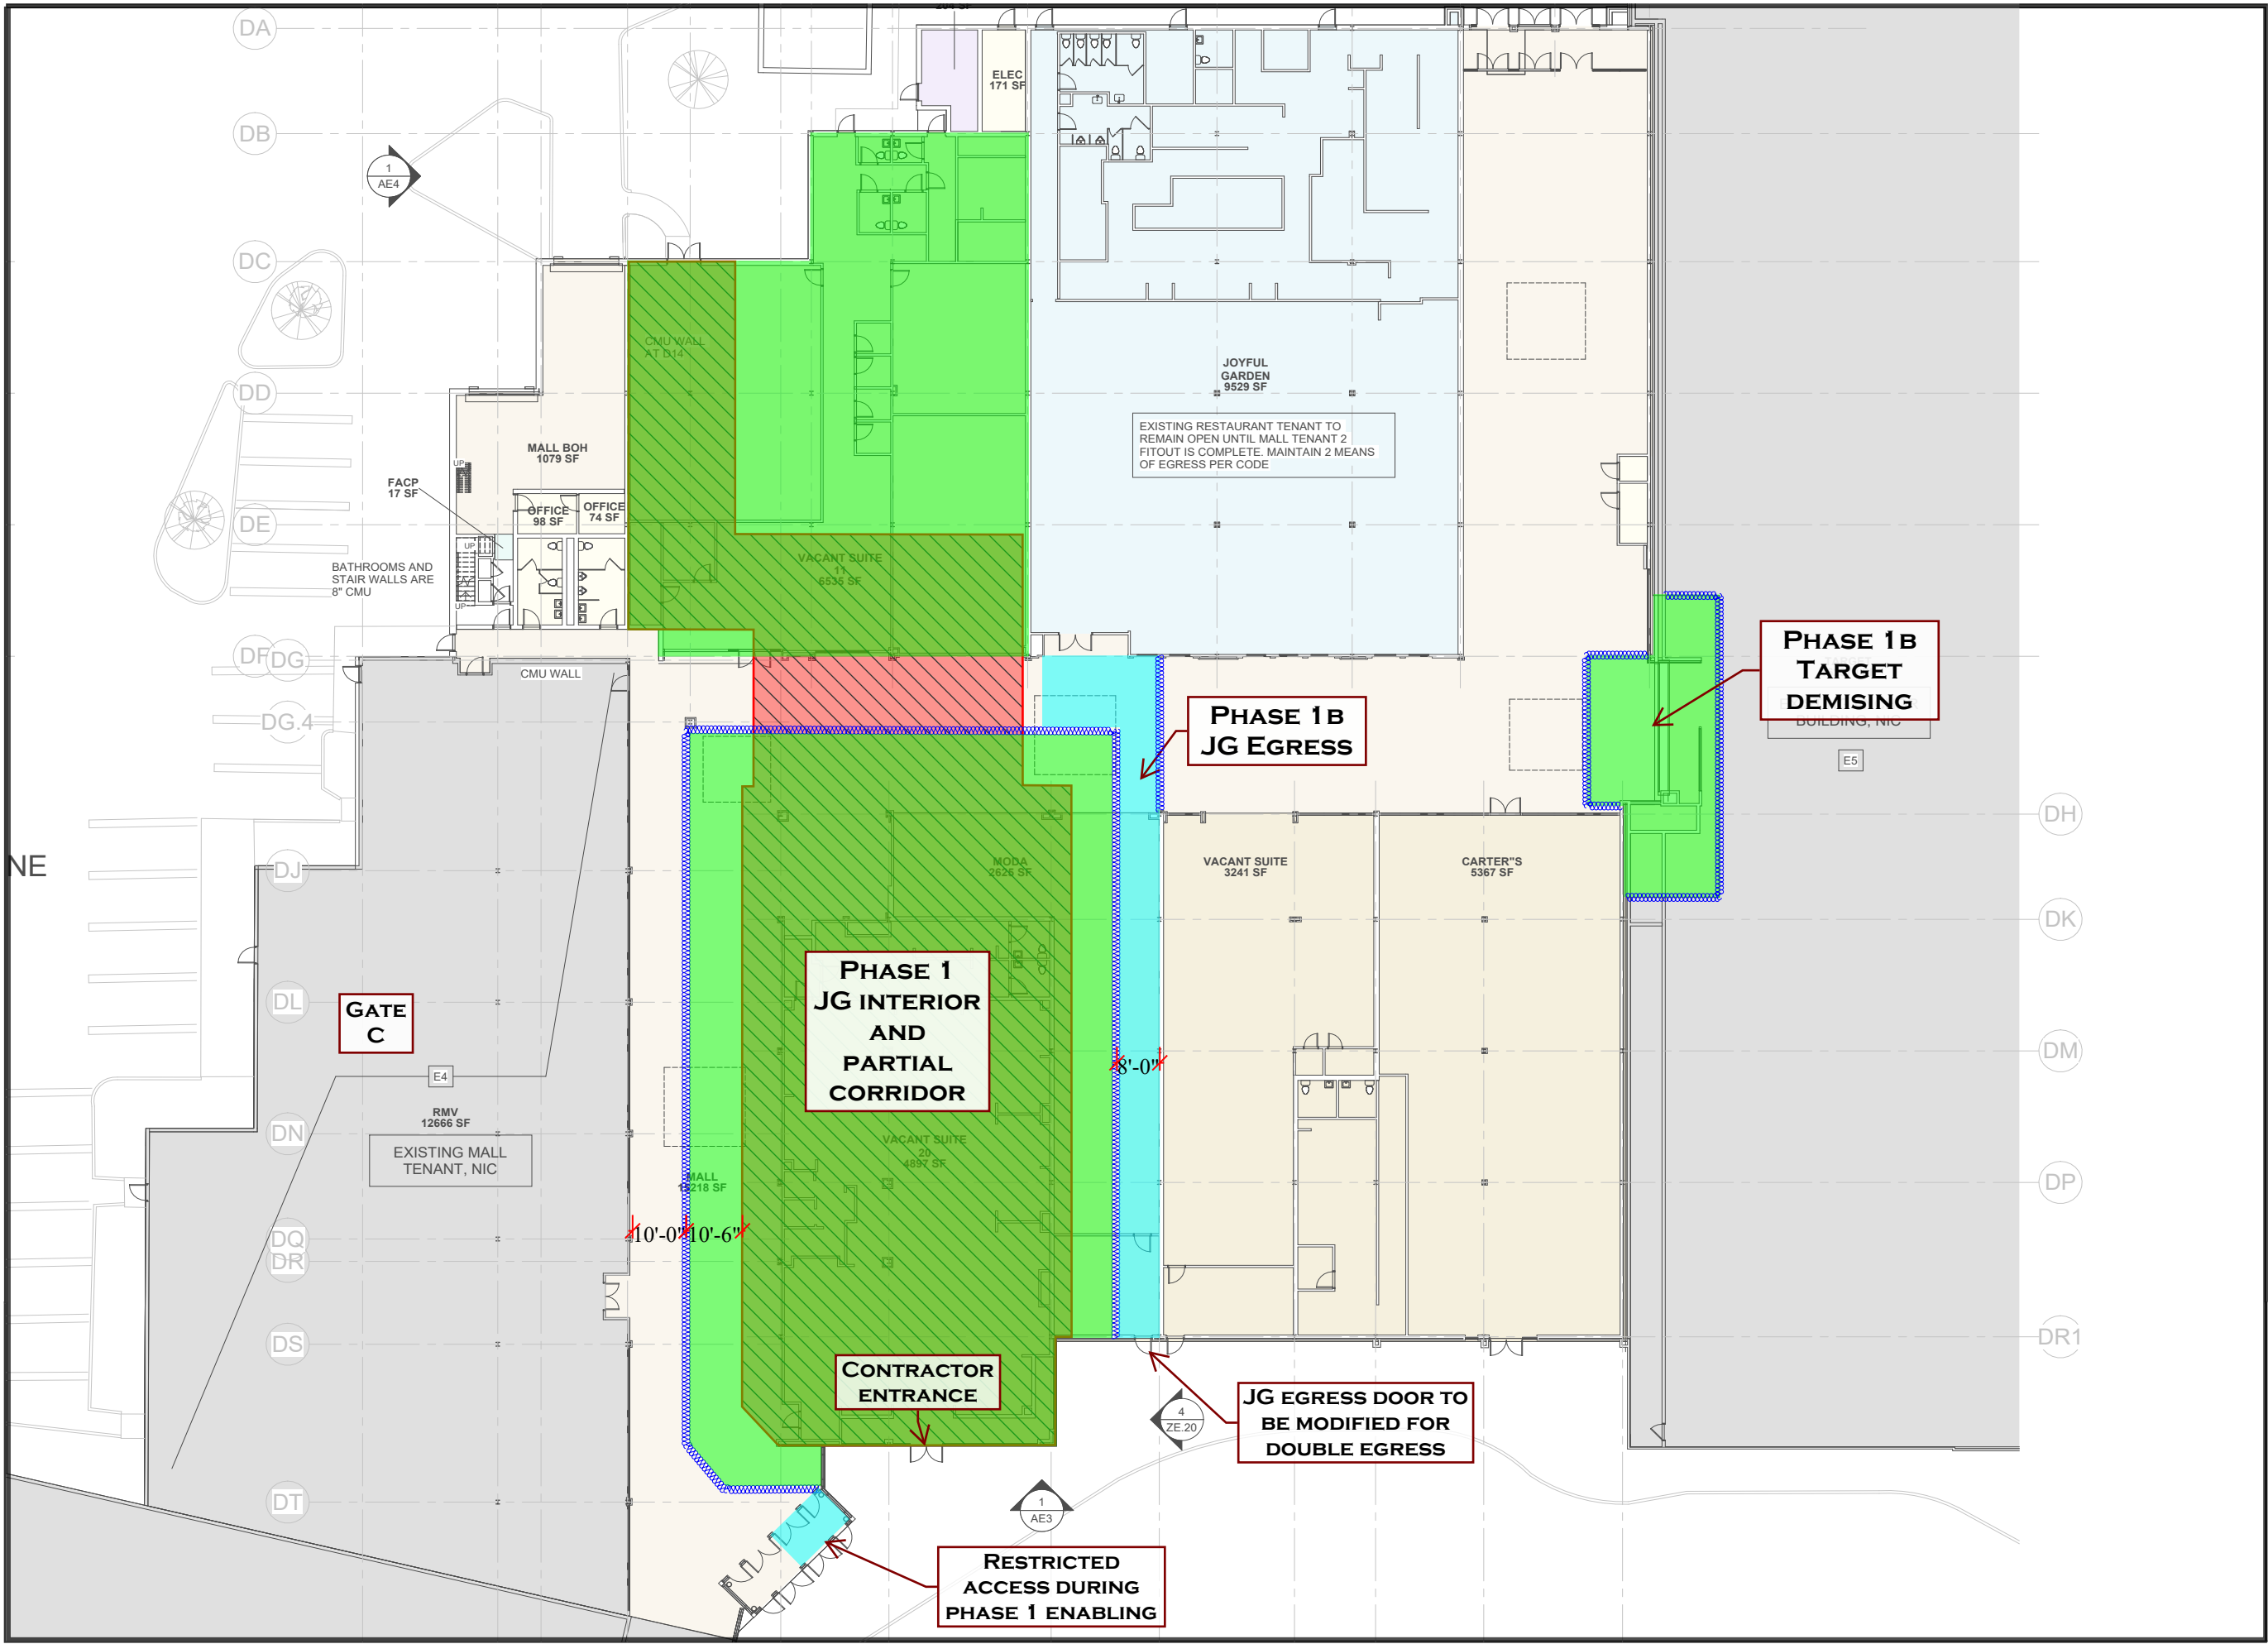

**WATERTOWN MALL
RENOVATIONS**
**550 ARSENAL ST.
WATERTOWN, MA**

MARK: DATE: DESCRIPTION:
ISSUE LOG


△ = CLOUDED
CHANGE

SCALE _____ NTS
DRAWN BY _____ LRG

© NEW ENGLAND CONSTRUCTION, 2026

PHASE 2

SLP-2.0

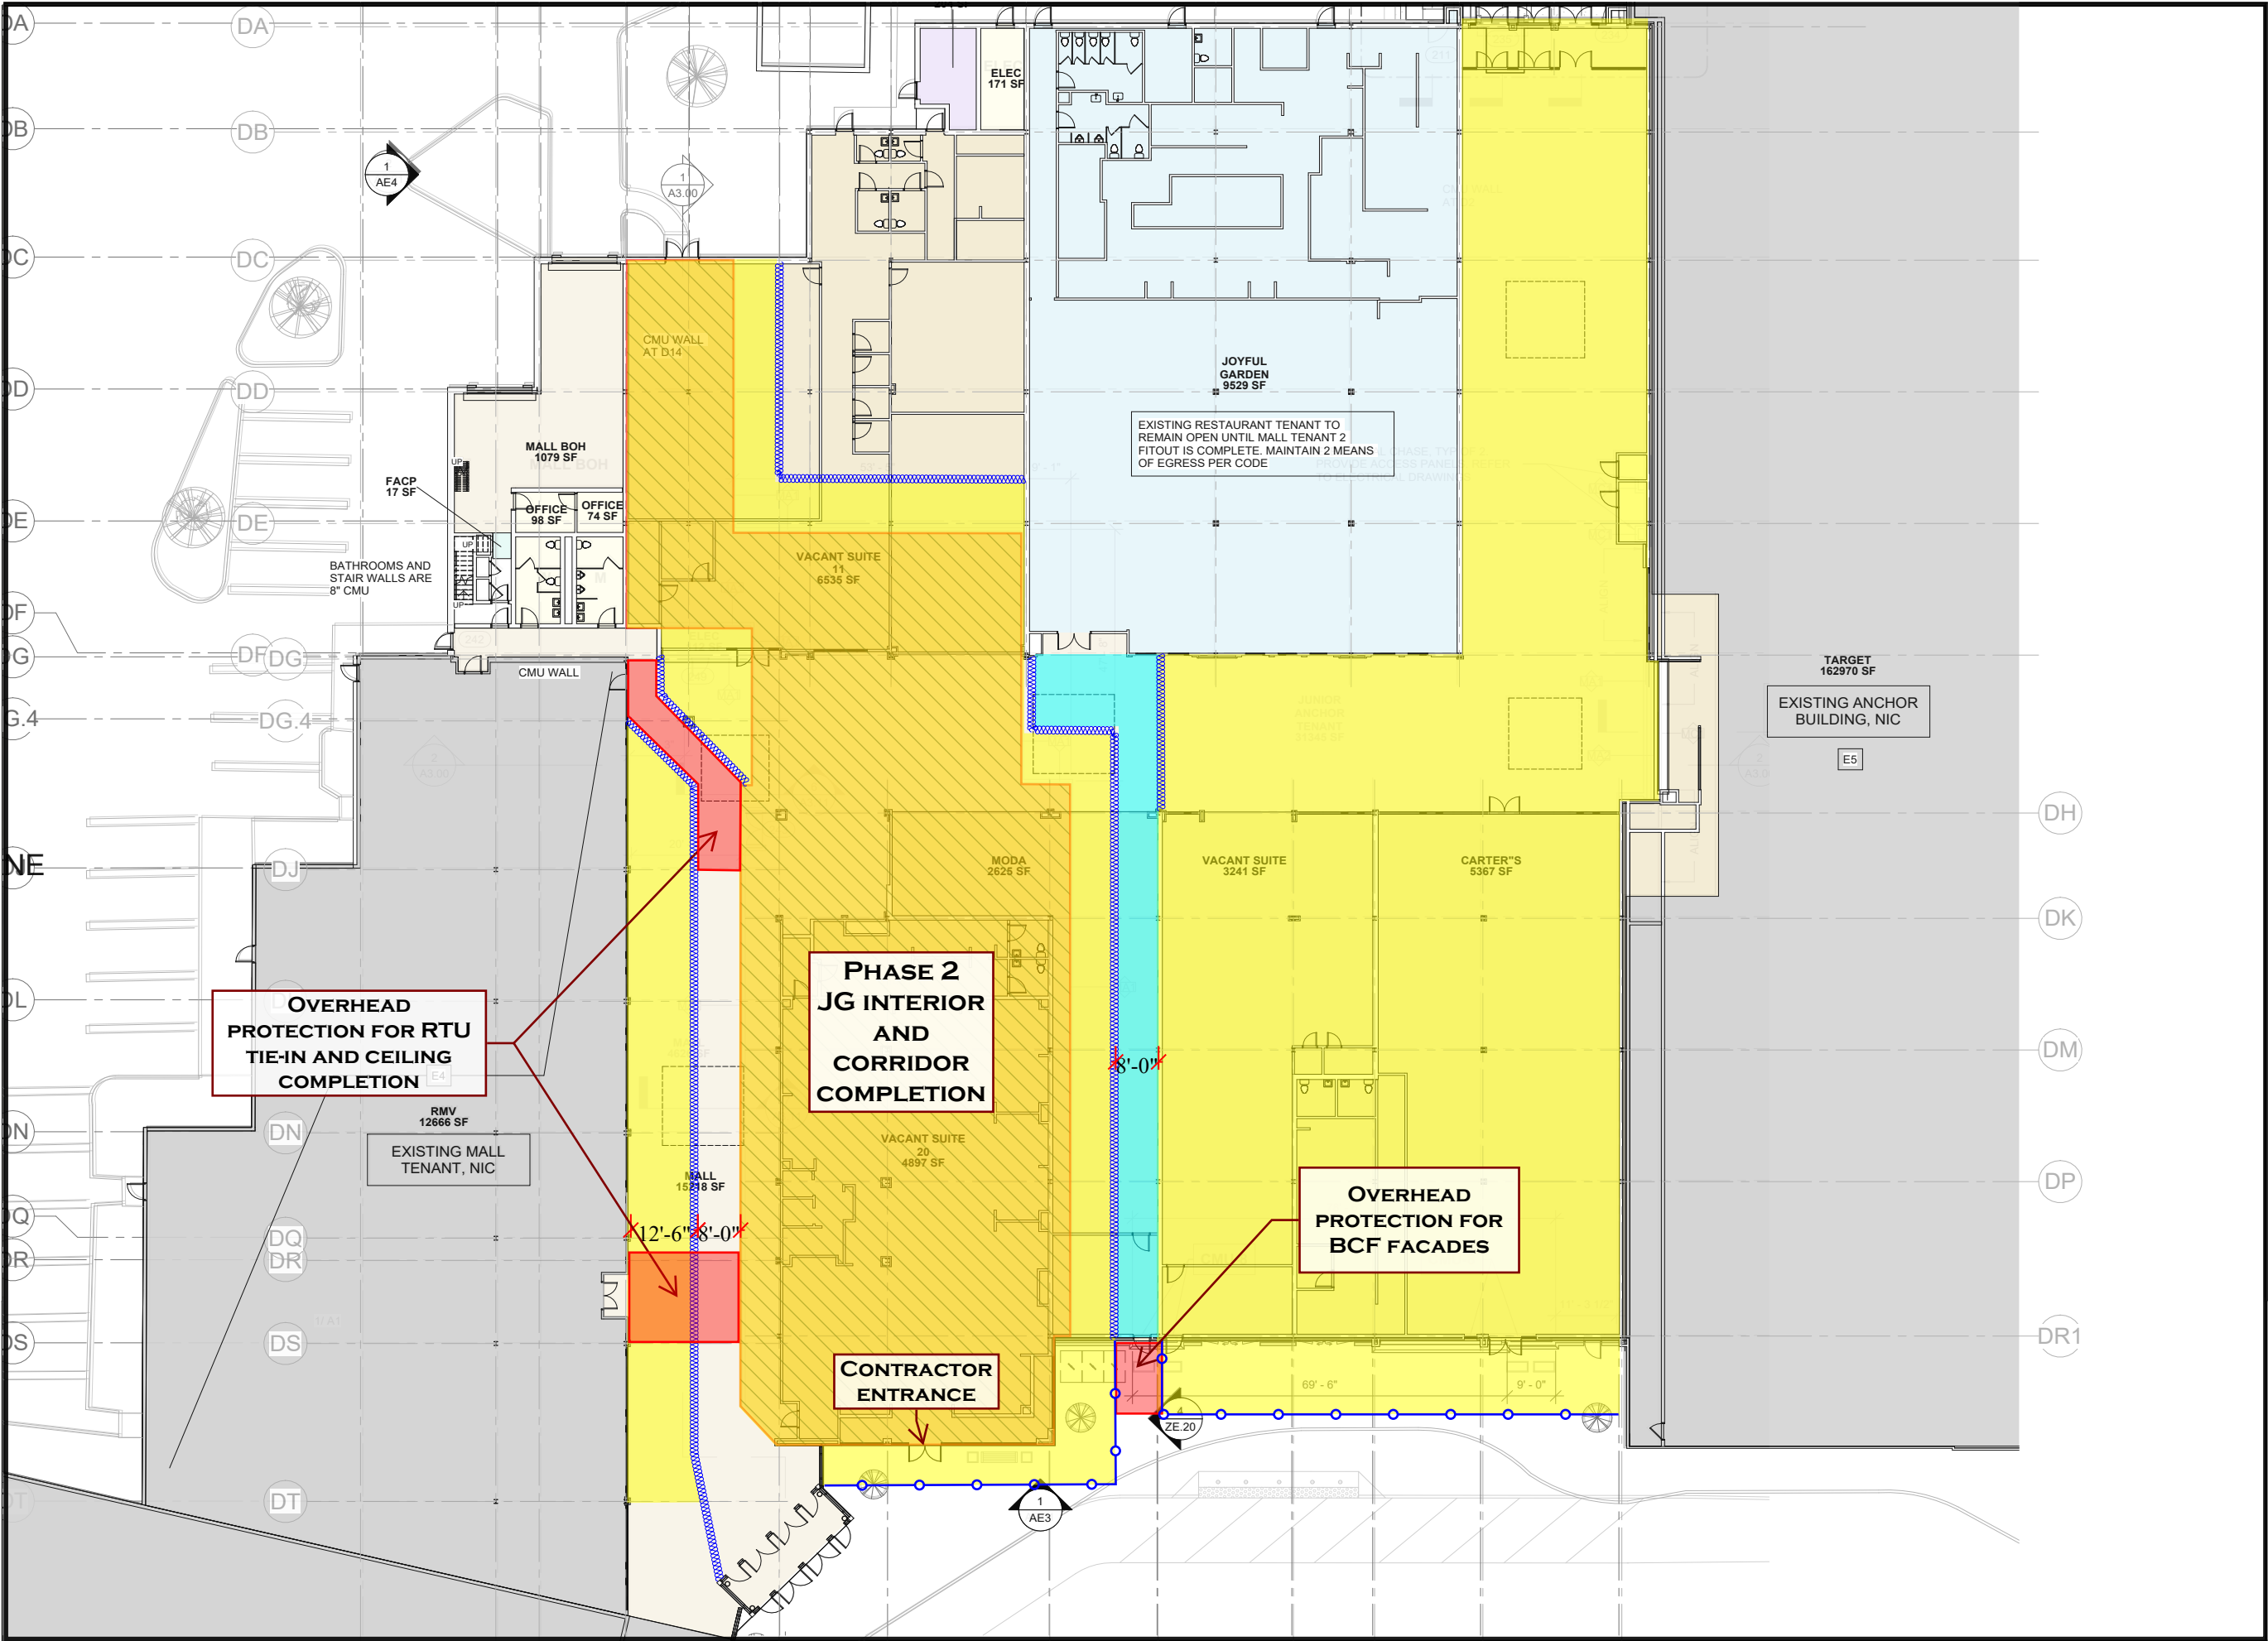



293 BOURNE AVE
RUMFORD, RI 02916

WATERTOWN MALL RENOVATIONS

**550 ARSENAL ST.
WATERTOWN, MA**

MARK:	DATE:	DESCRIPTION:
ISSUE LOG		

 = CLOUDED
CHANGE

SCALE	NTS
DRAWN BY	LRC

© NEW ENGLAND CONSTRUCTION, 2026

PHASE 3

SLP-3.0

Watertown Mall
Exterior
Logistics Plan



Temporary Excess
Laydown Area if needed

Temp Toilets
Dumpster
Trailer

Interior Logistics shown
through Phasing Plan
Temp Fence Layout
Displayed in Phasing Plan

crane Location
for RTU Picks

Egress for mall to be
maintained during
construction. Review
Phasing Plan for note
regarding access

Egress for JG to be
maintained during
Construction.
Overhead protection
during Facade Work

Contractor
Parking
(20 spaces)

 Atrius Health Watertown

GymIt