

Patient
Entrance
and
Egress
Path

**WOOD RIVER
RECEPTION
RENOVATIONS**

**823 MAIN ST
HOPE VALLEY, RI**

MARK: DATE: DESCRIPTION:
ISSUE LOG

△ = CLOUDED
CHANGE


SCALE _____ NTS

DRAWN BY _____ DL

© NEW ENGLAND CONSTRUCTION, 2026

**INTERIOR
LOGISTICS**

L-1.0

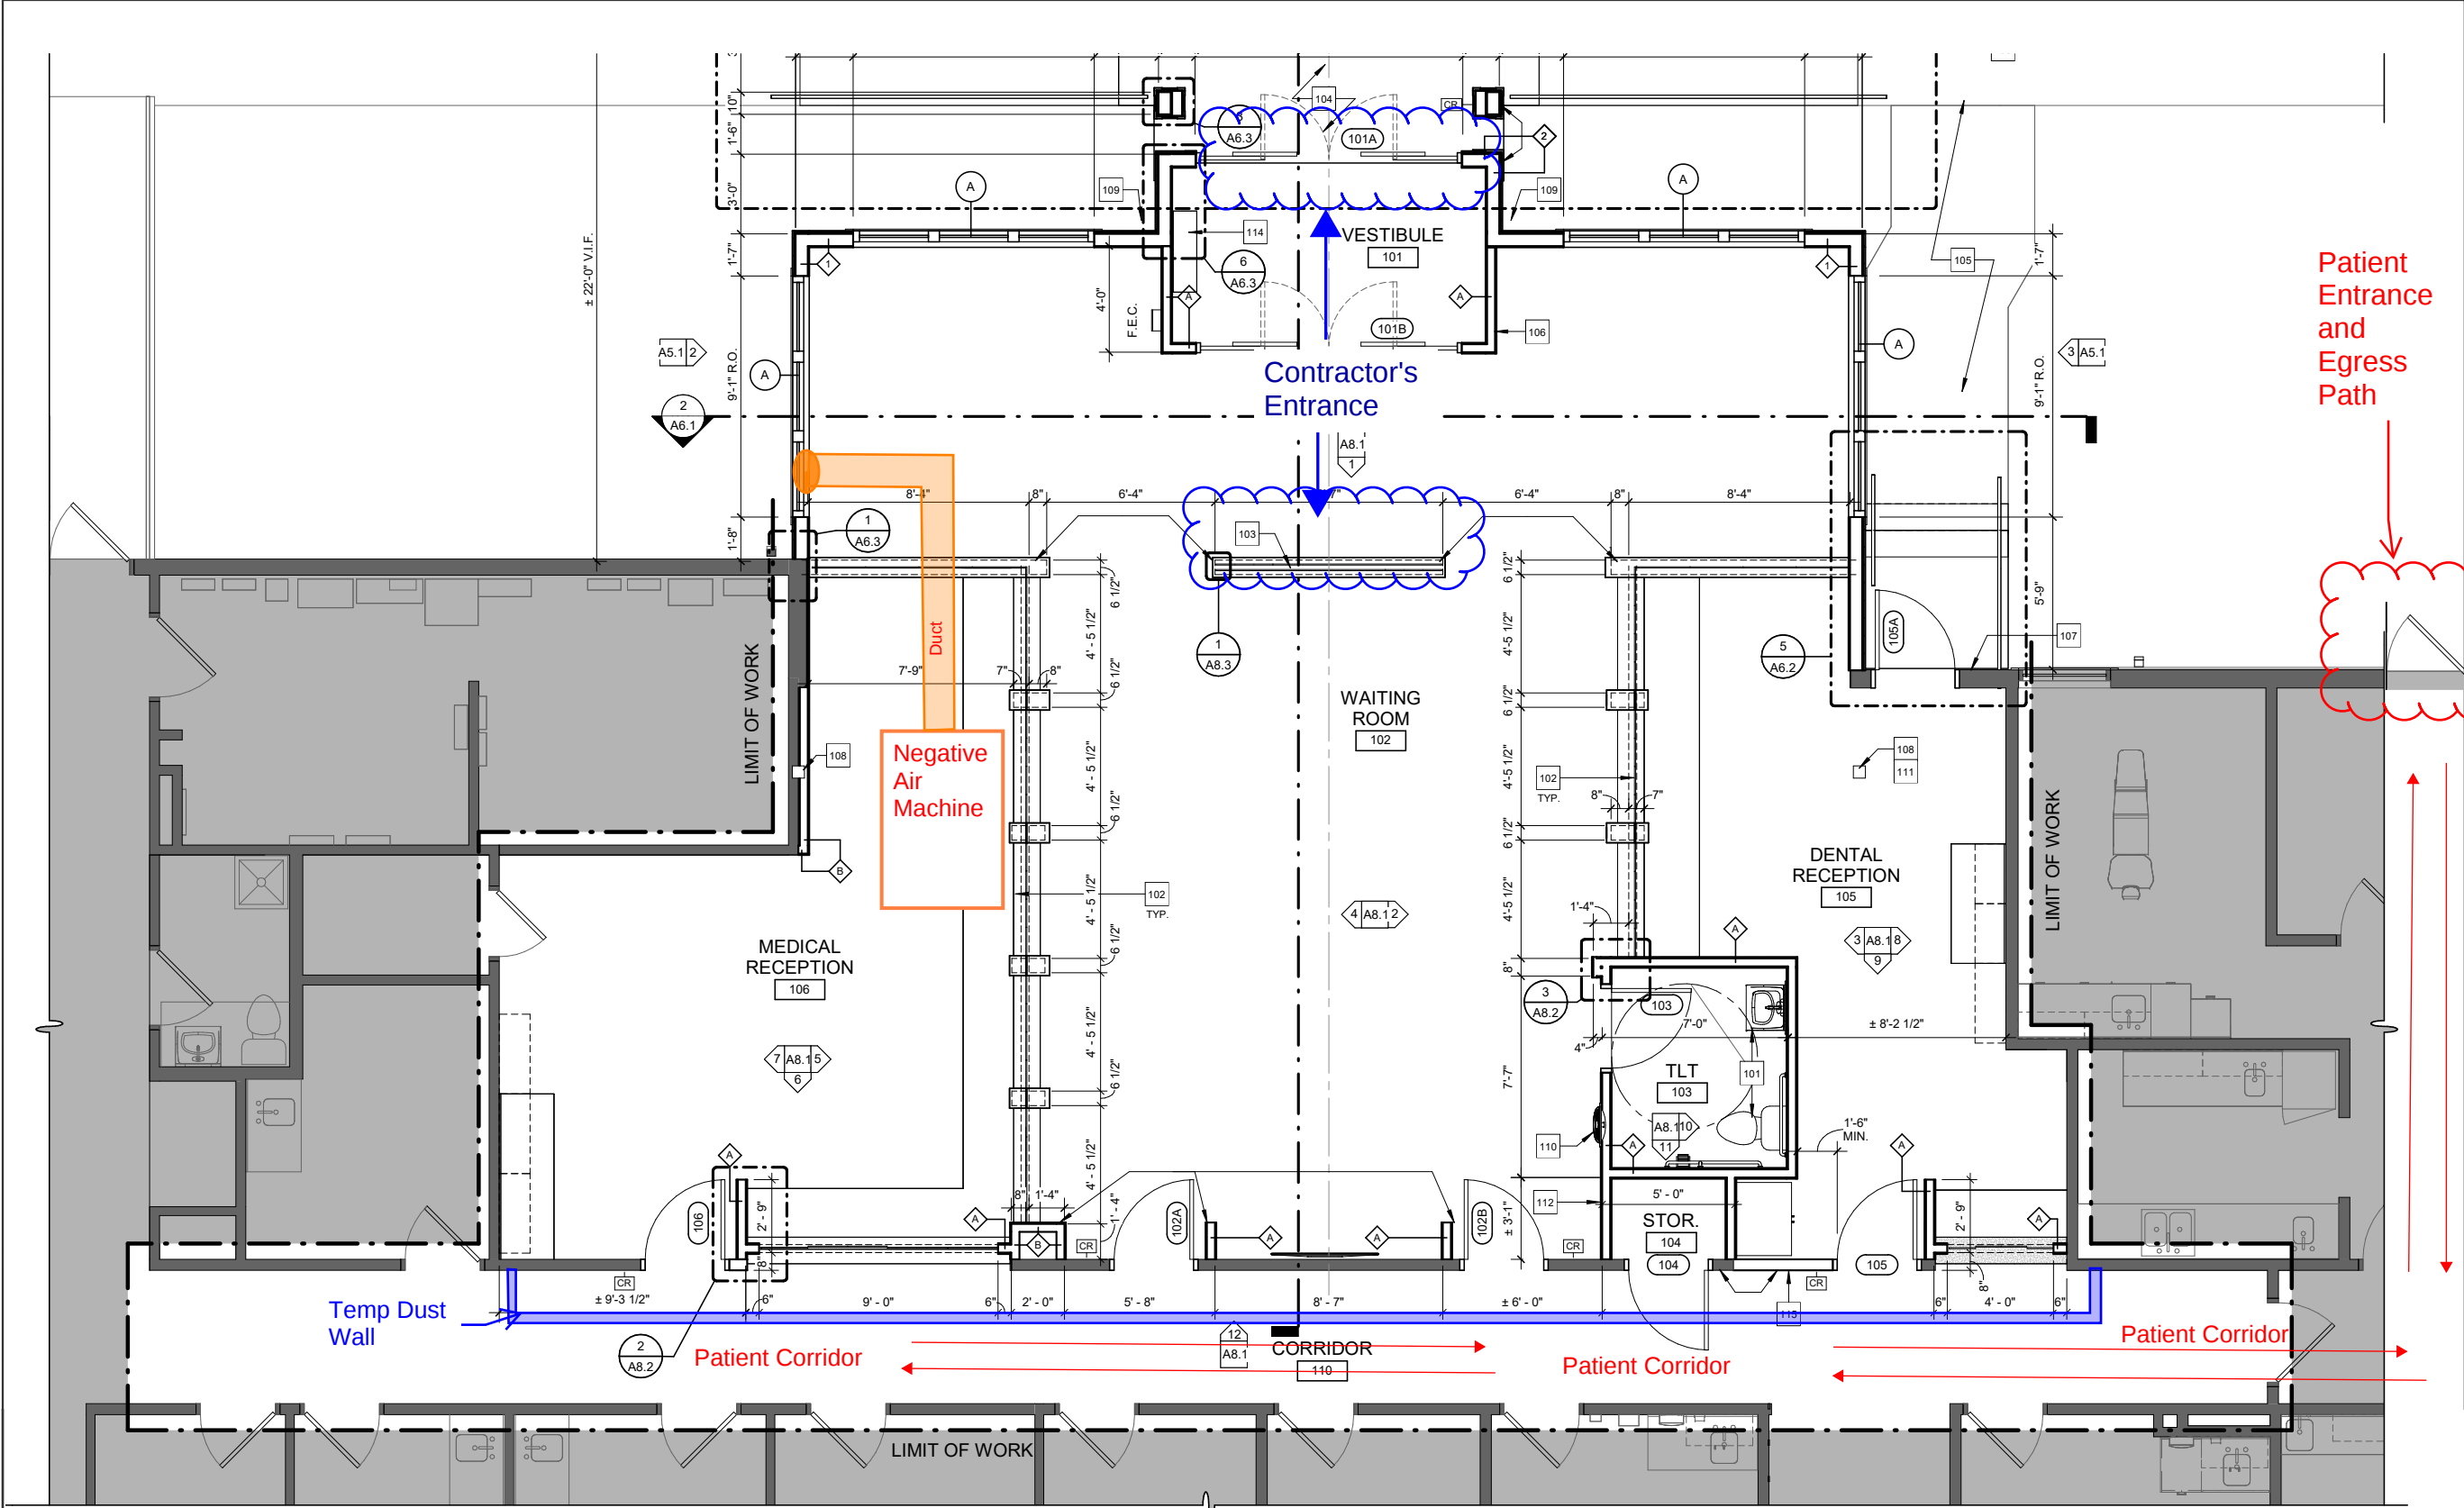



WOOD RIVER
RECEPTION
RENOVATIONS

823 MAIN ST
HOPE VALLEY, RI

MARK:	DATE:	DESCRIPTION:
ISSUE LOG		

	= CLOUDED CHANGE
---	---------------------

SCALE	NTS
DRAWN BY	DL

© NEW ENGLAND CONSTRUCTION, 2026

EXTERIOR
LOGISTICS
PHASE 1

L-2.0



WOOD RIVER
RECEPTION
RENOVATIONS

823 MAIN ST
HOPE VALLEY, RI

MARK:	DATE:	DESCRIPTION:
ISSUE LOG		

△ = CLOUDED
CHANGE

SCALE	NTS
DRAWN BY	DL

© NEW ENGLAND CONSTRUCTION, 2026

EXTERIOR
LOGISTICS
PHASE 2

L-2.1